

Owner:

Toshio Okumura
c/o James McCall
Design Vision Architects
PO Box 869
Kula, Maui, HI 96790

NOTES:

1. This map is based on an actual field survey performed on 10 OCT 12.
2. No pipes (found or set) at all boundary corners, unless otherwise noted.
3. 3/8" Rebar (set) 84°04'30" 19.59 ft. from northerly ocean corner.
4. Indicates: location, direction number, and included angle of accompanying photographs.



LOT 22
TMK: (2)3-9-10: 012


LOT 23
TMK(2)3-9-10:011
17,364 SQ.FT.

LOT 24
TMK: (2)3-9-10: 010

(H. T. S.

PLAT


1071)

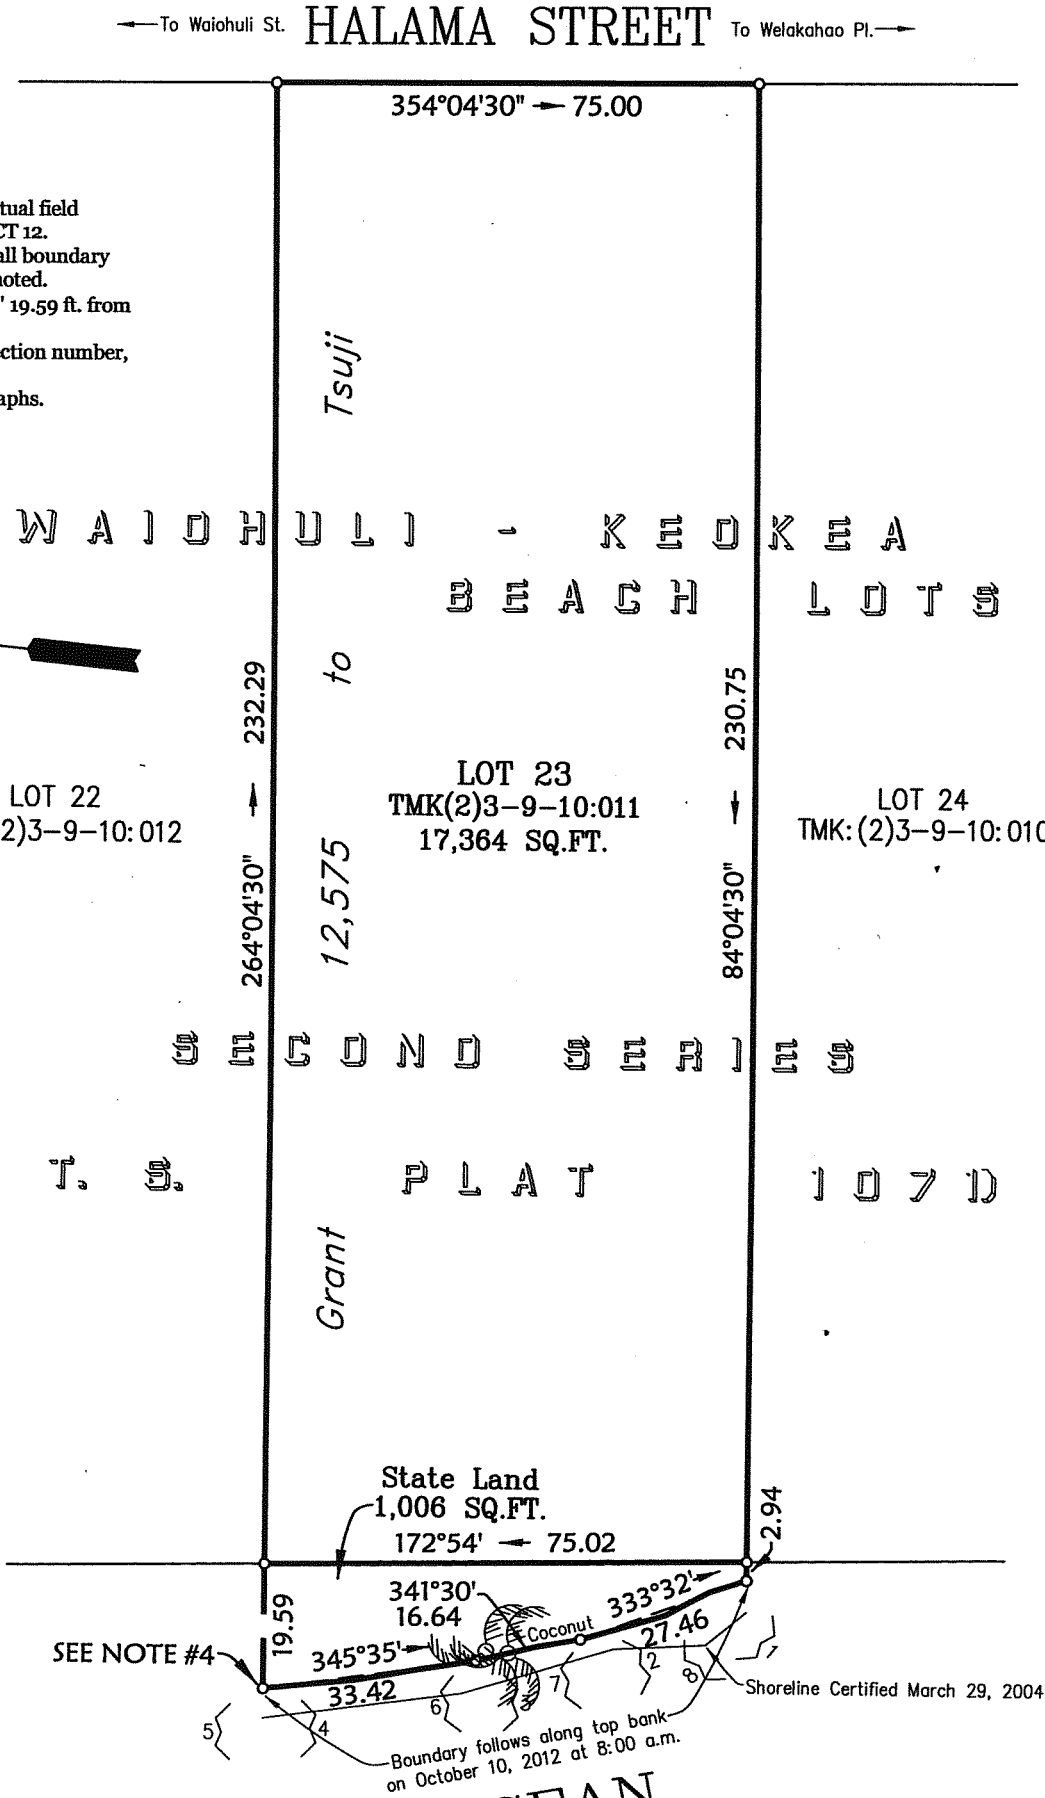

This work was prepared by me or under my direct supervision.

Randall Sherman

Randall Sherman
Licensed Professional Land Surveyor
State of Hawaii Certificate Number LS4187
License Expiration Date: April 30, 2014
Land Court Certificate No 189

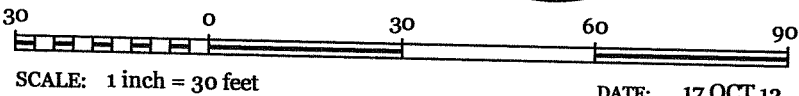

DATE: 17 OCT 12

Shoreline Certification of
LOT 23
of the

WAIHULI-KEOKEA BEACH LOTS
SECOND SERIES

(H.T.S. Plat 1071)

(Grant 12,575 to Fumio & Betty Y. Tsuji)

Situated at

Waiohuli-Keokea, Kula, Maui, Hawaii